


2050 CENTER ST

2050 CENTER STREET, BERKELEY, CA

BASEMENT FLOOR

APRIL 22, 2019

NOLL & TAM
ARCHITECTS

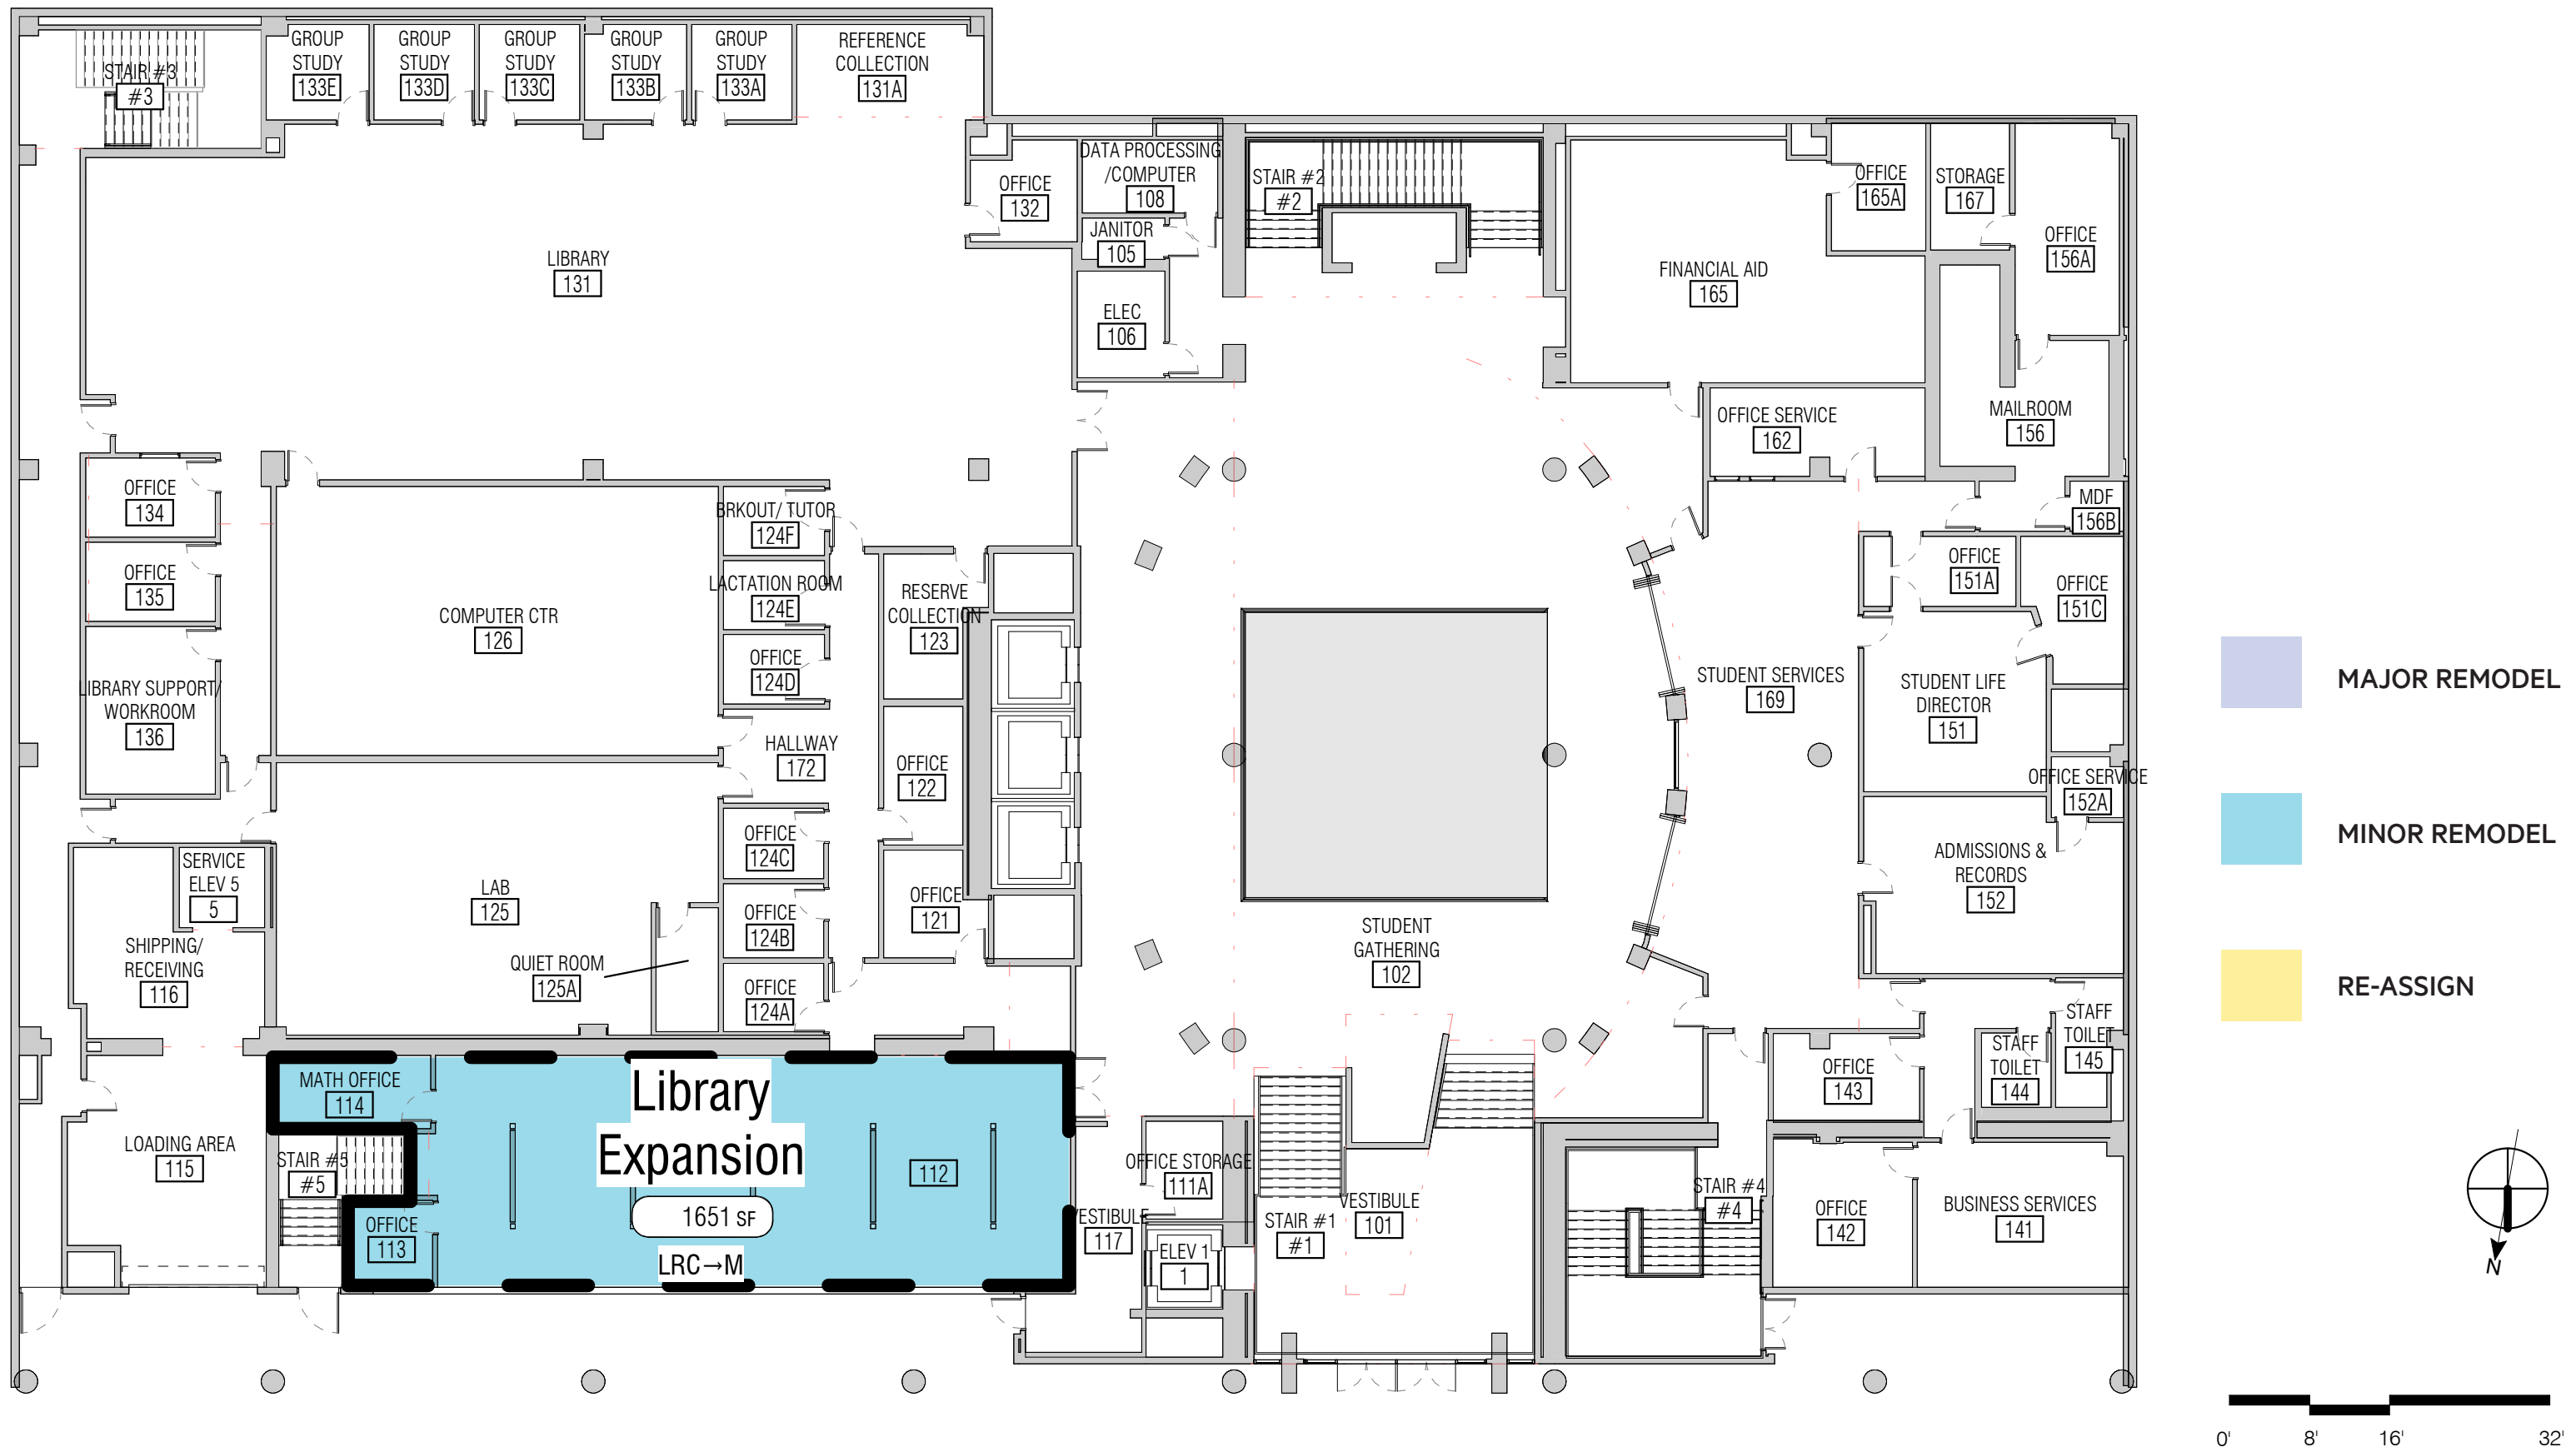


2050 CENTER ST

2050 CENTER STREET, BERKELEY, CA

FIRST FLOOR

APRIL 22, 2019

NOLL & TAM
ARCHITECTS

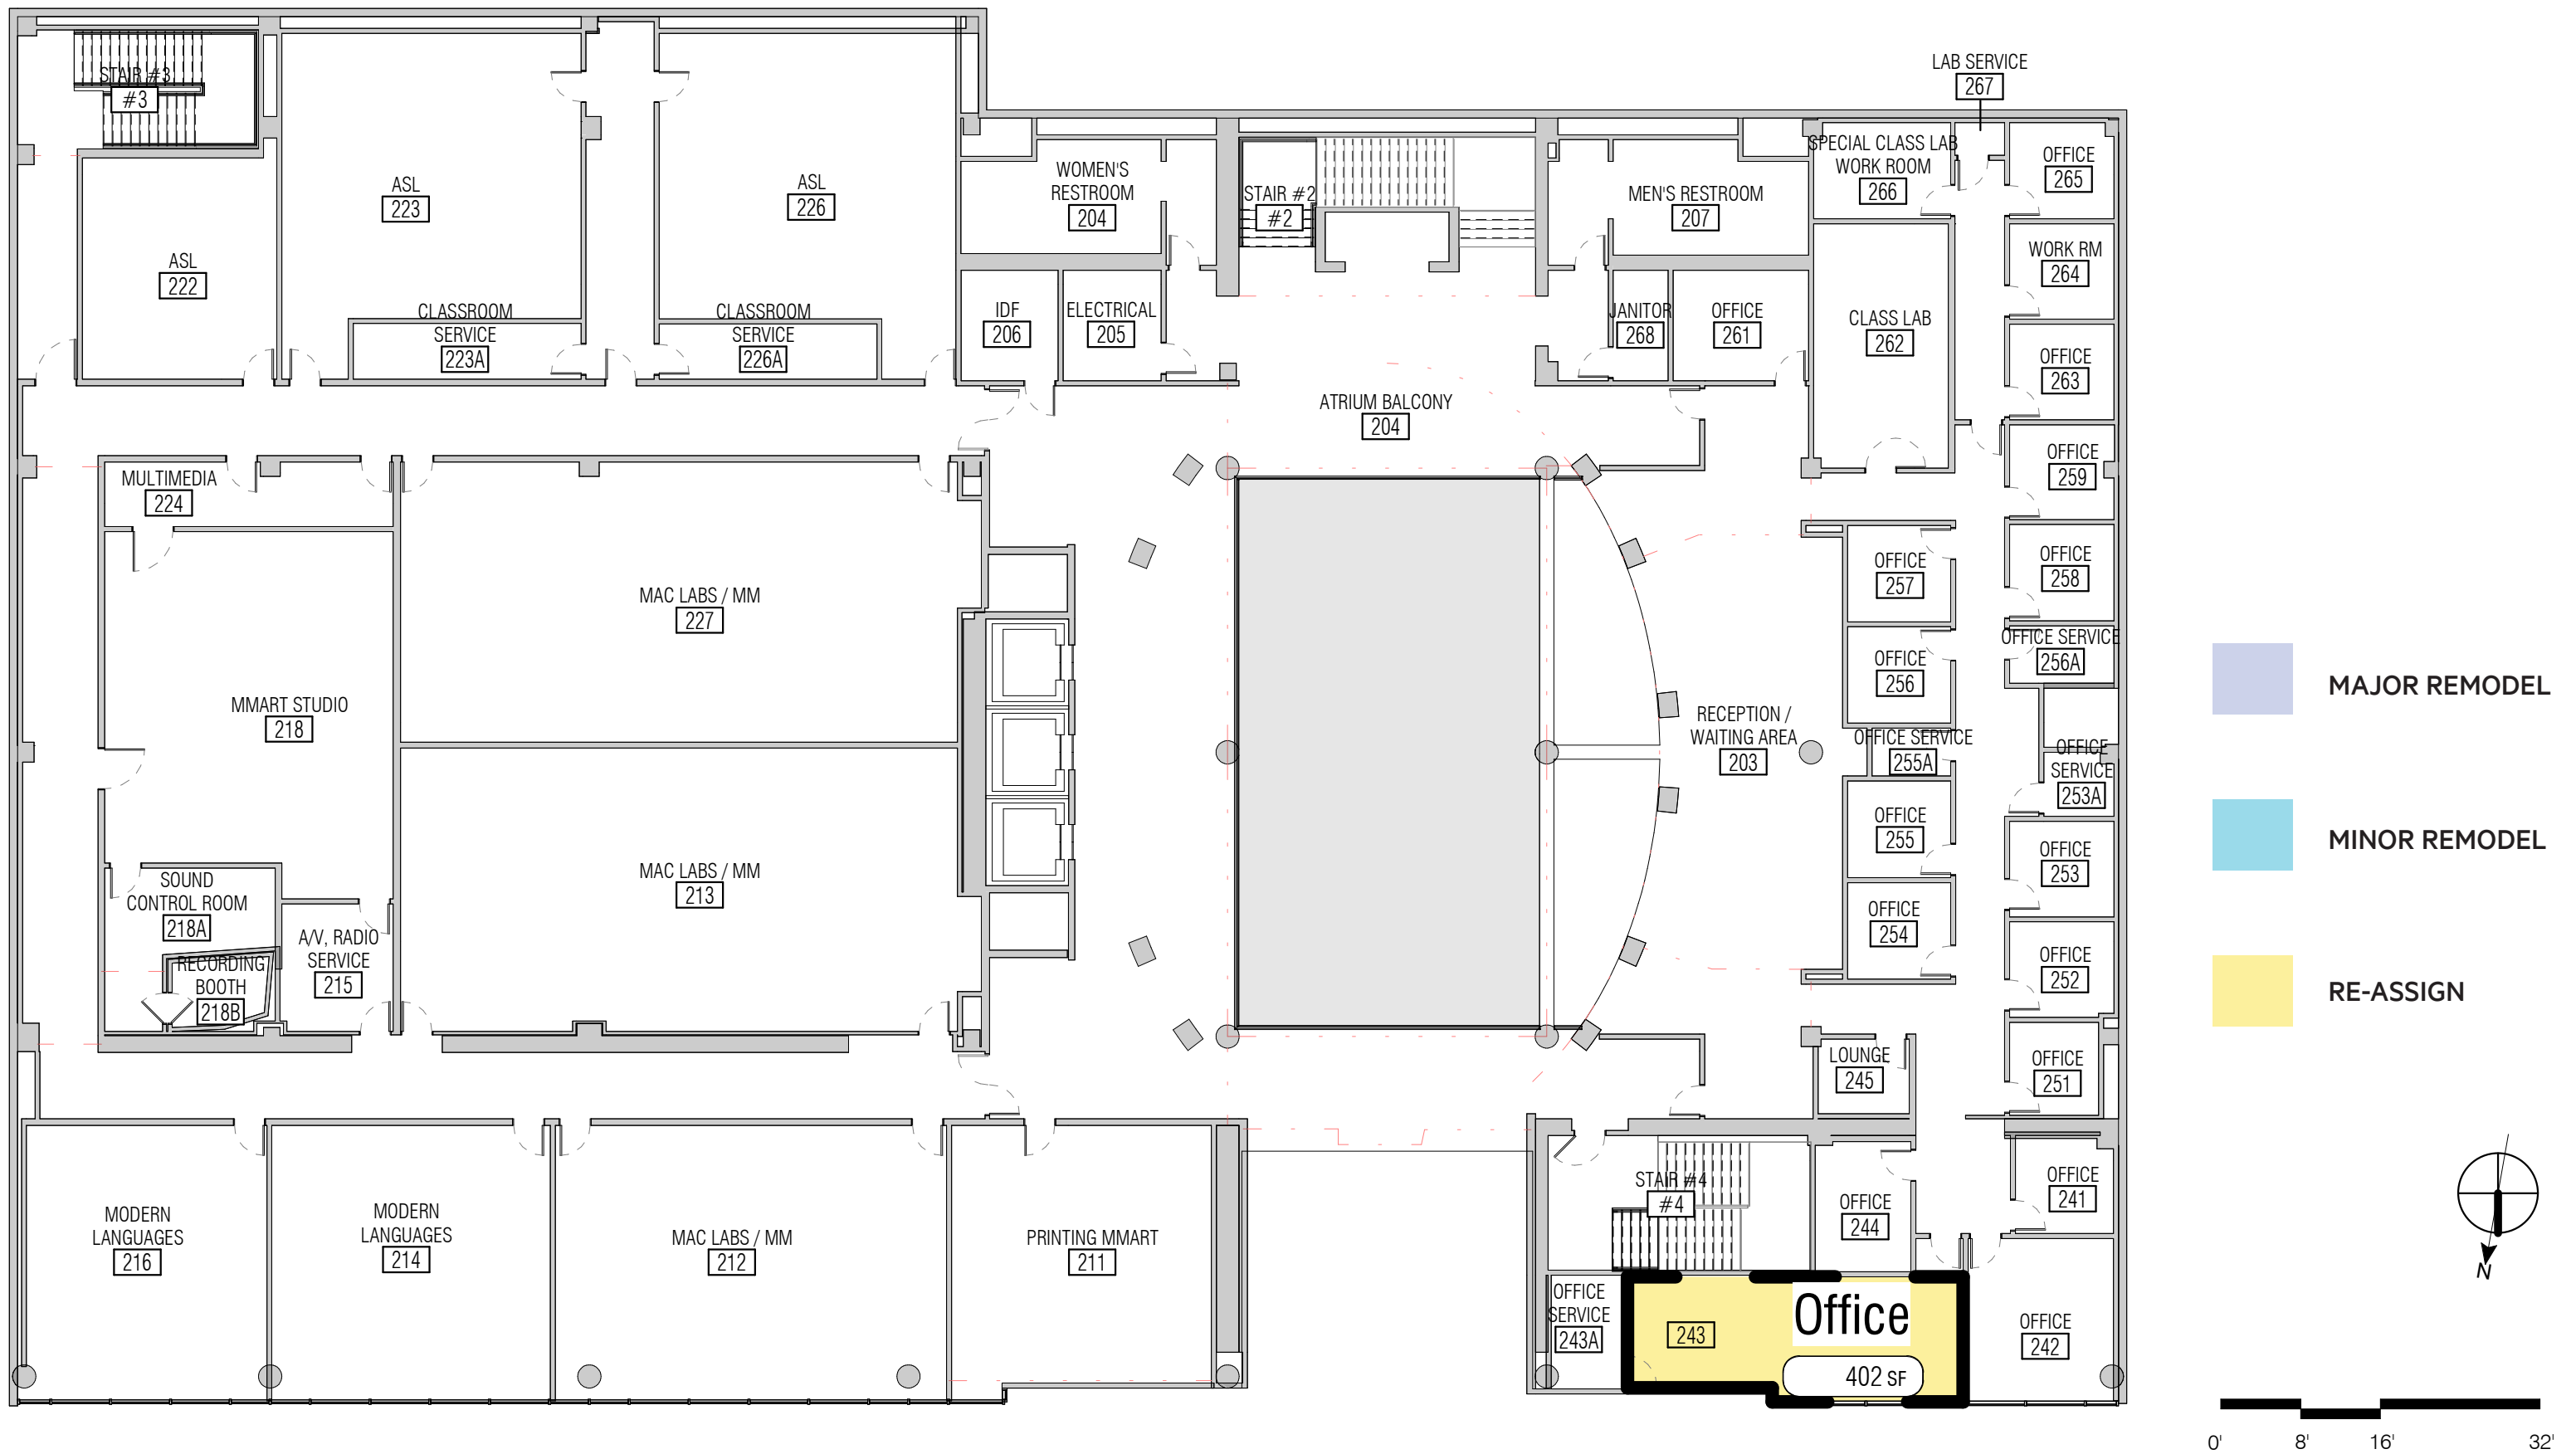

2050 CENTER ST

2050 CENTER STREET, BERKELEY, CA

SECOND FLOOR

APRIL 22, 2019

NOLL & TAM
ARCHITECTS




2050 CENTER ST


2050 CENTER STREET, BERKELEY, CA

THIRD FLOOR

APRIL 22, 2019

NOLL & TAM
ARCHITECTS

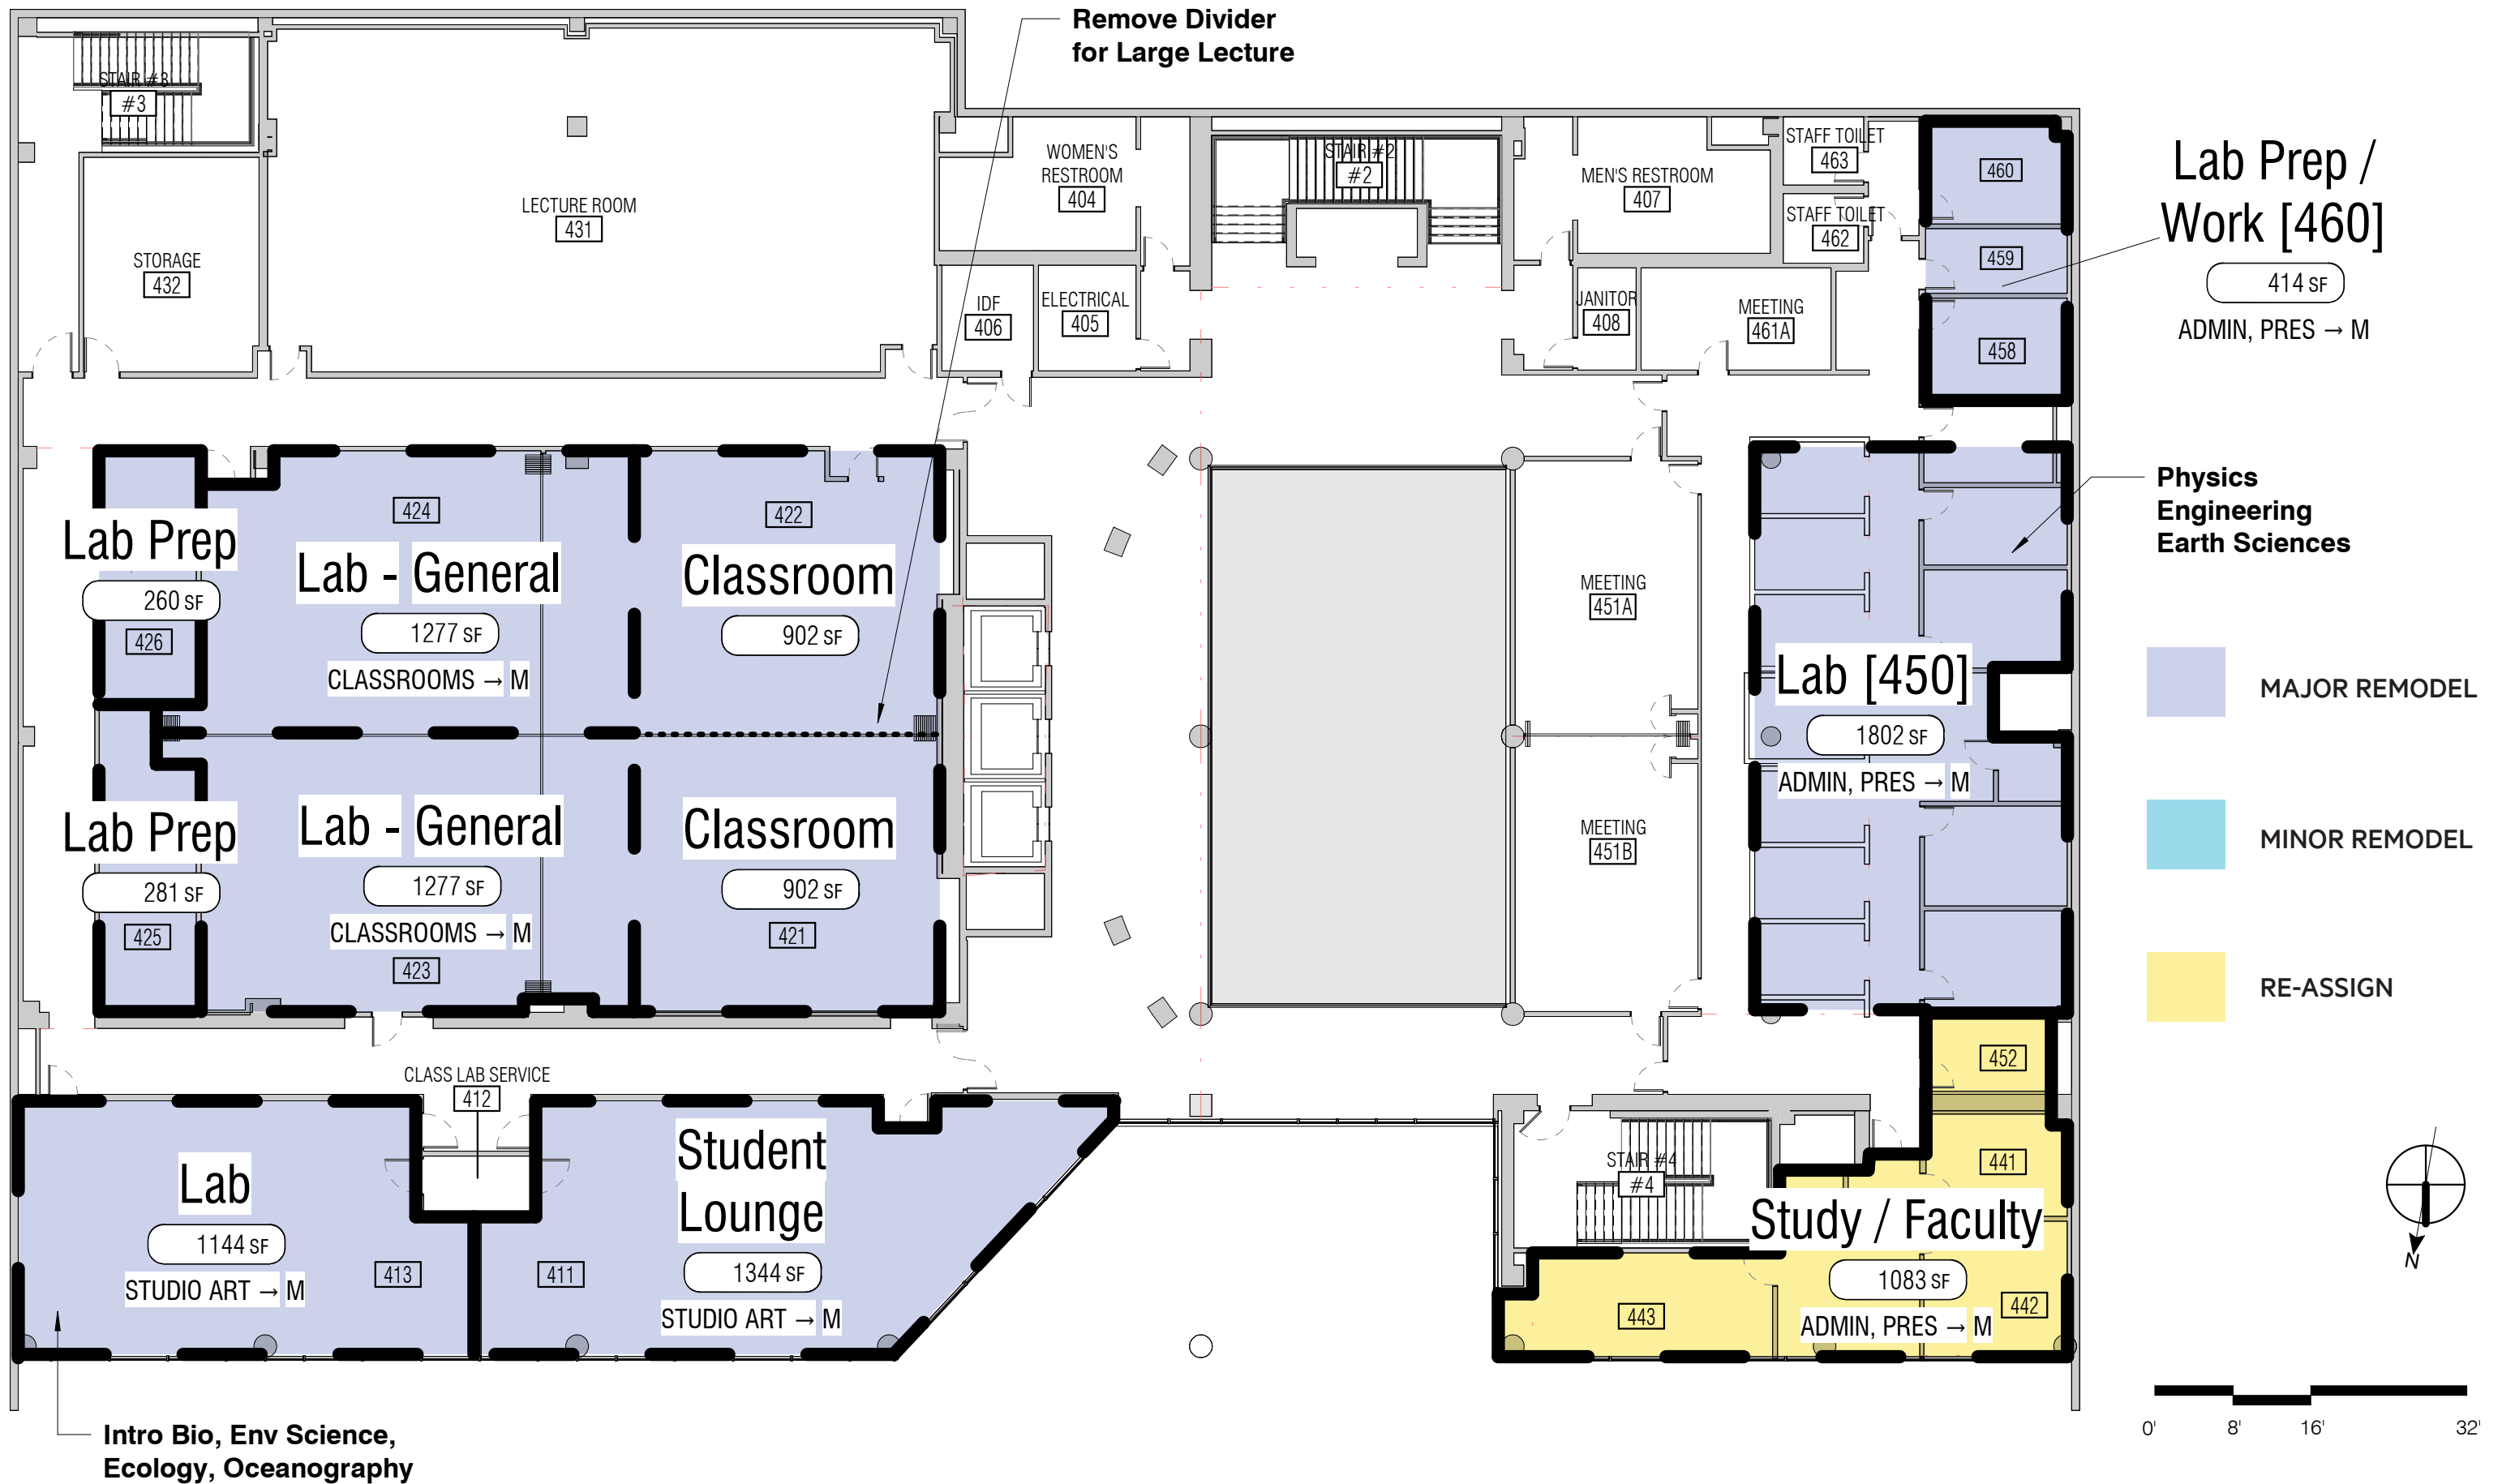

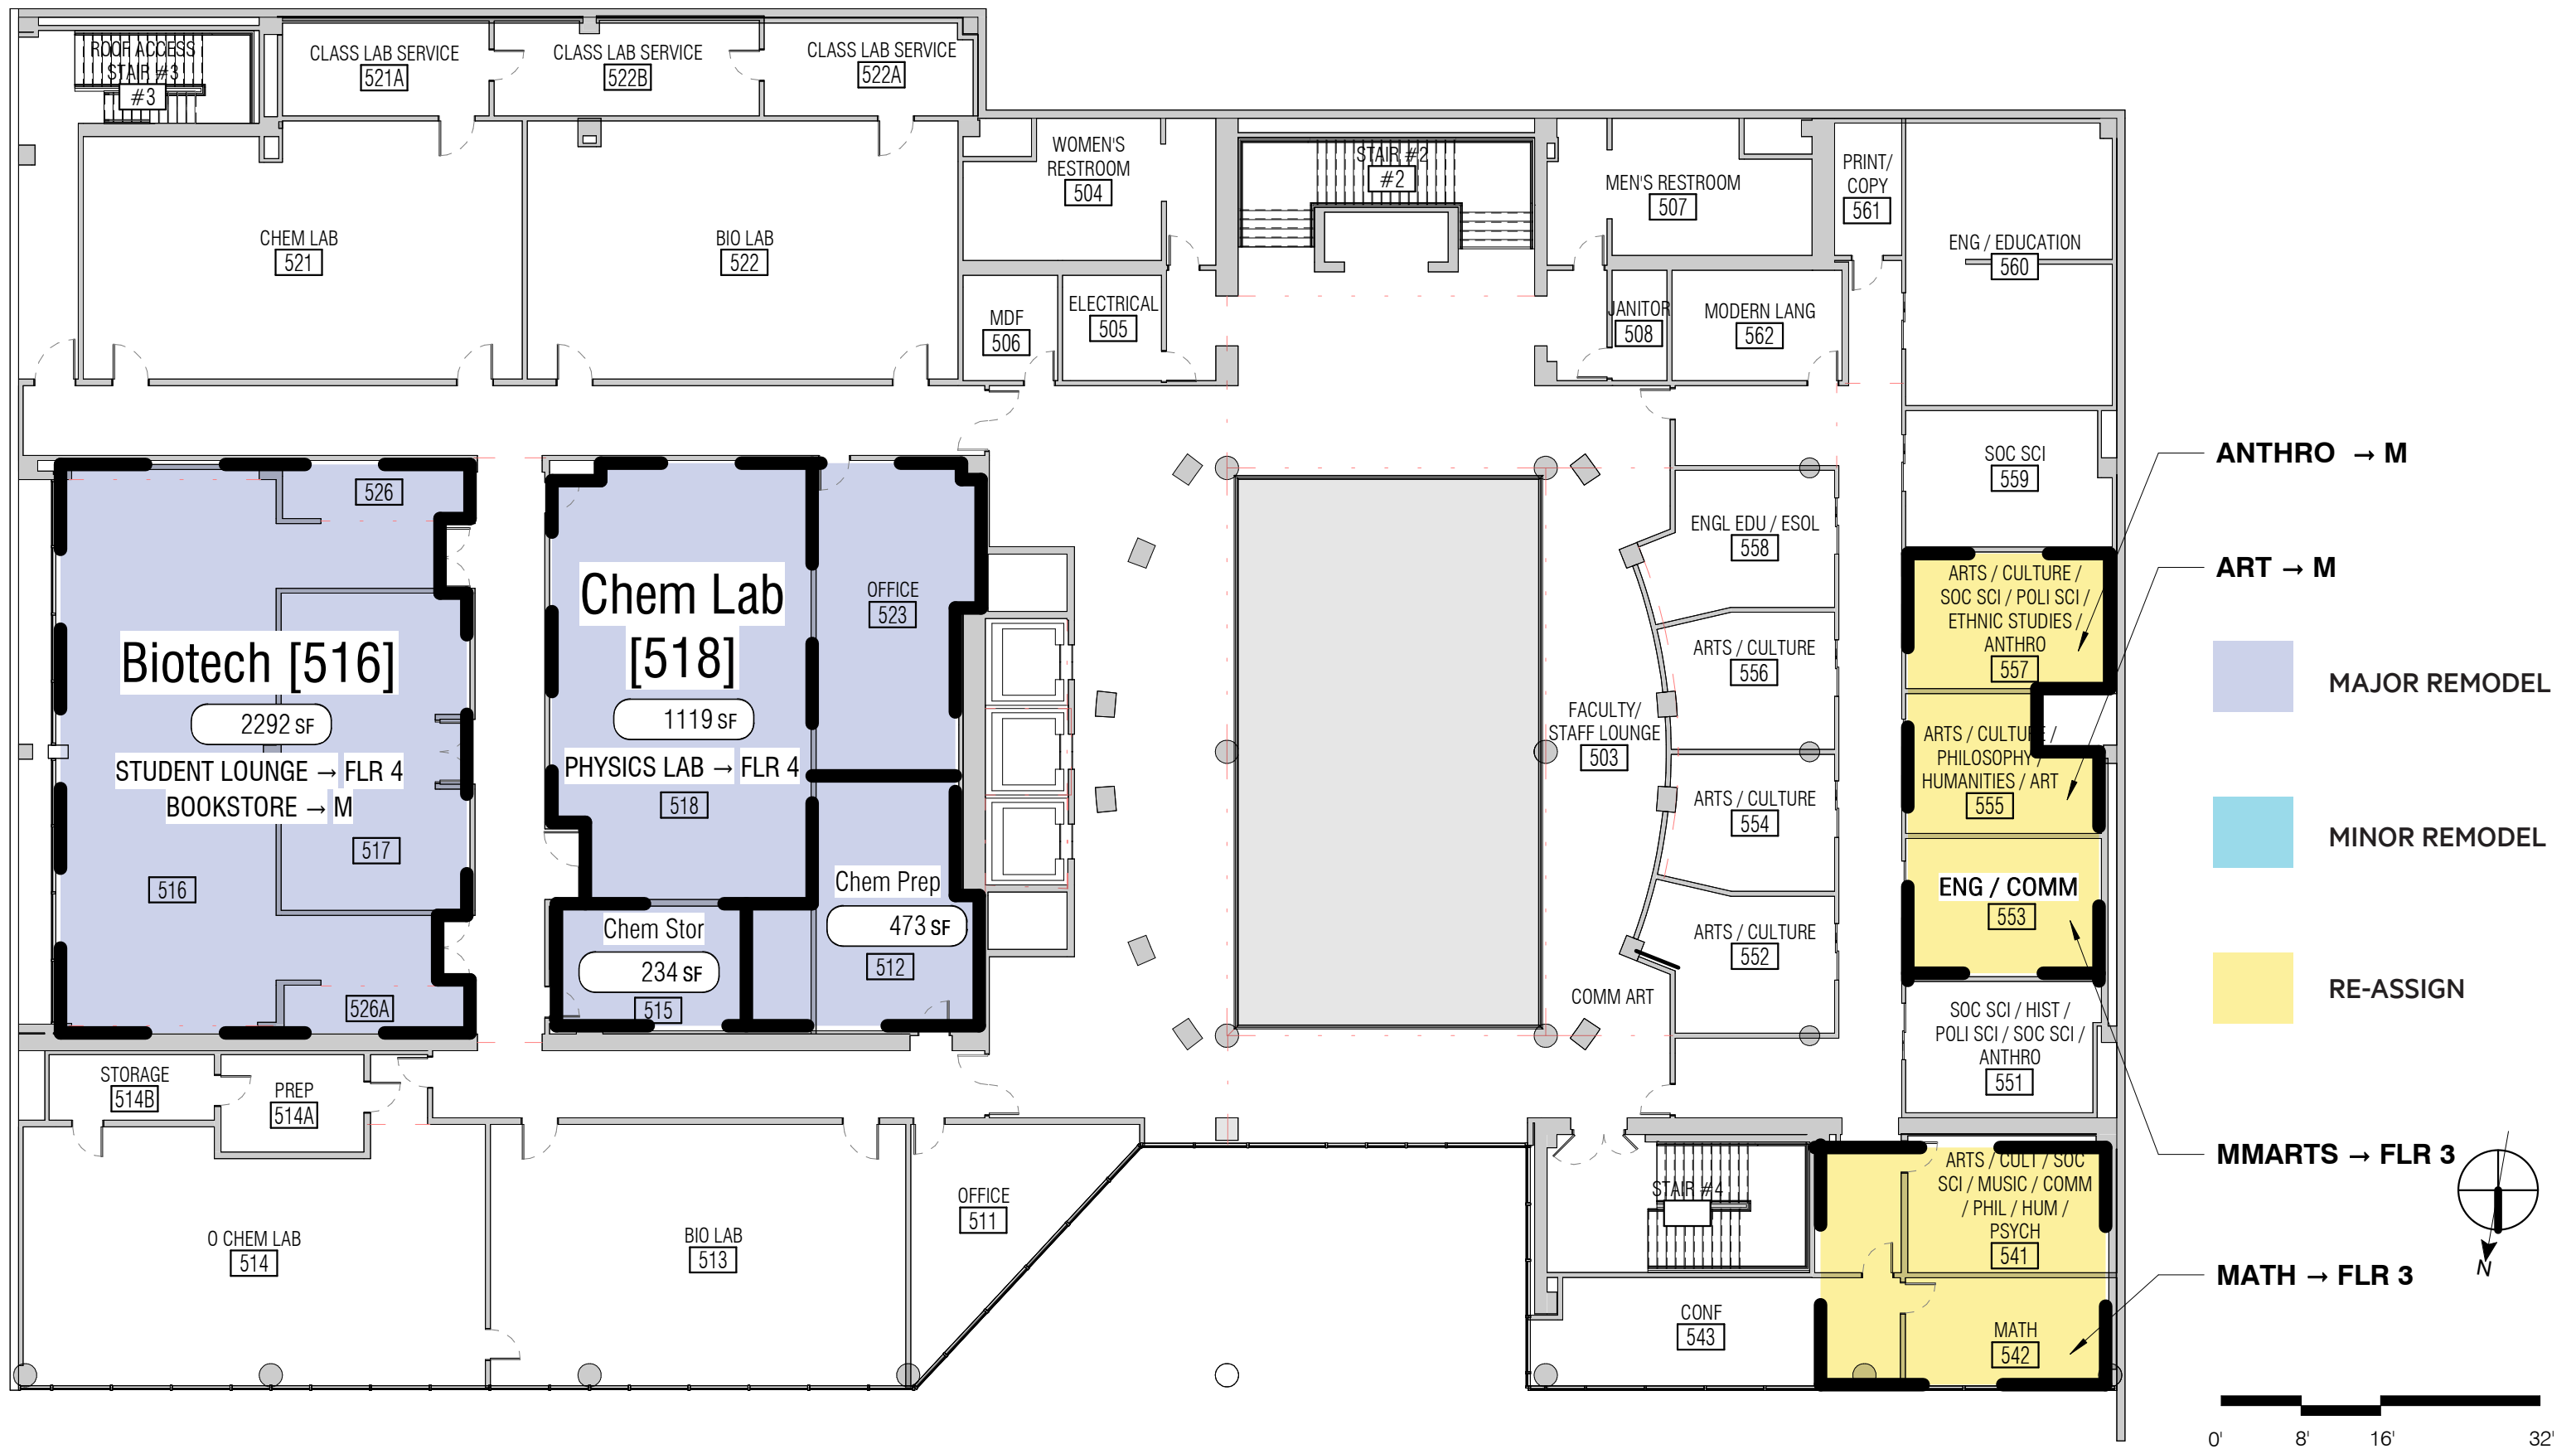

2050 CENTER ST

2050 CENTER STREET, BERKELEY, CA

FIFTH FLOOR

APRIL 22, 2019

NOLL & TAM
ARCHITECTS